


THIS DRAWING IS INTENDED ONLY AS A GUIDE AND NOT AS A REPLACEMENT FOR PROFESSIONALLY ENGINEERED PROJECT DRAWINGS. THIS CONCEPT SYSTEM DRAWING DOES NOT IMPLY COMPLIANCE WITH LOCAL BUILDING CODES. ACTUAL INSTALLATION MAY VARY DEPENDING ON INSTALLATION LOCATION AND PARAMETERS AND IT MUST BE DONE IN ACCORDANCE TO ALL LOCAL BUILDING CODES. VERIFY WITH LOCAL BUILDINGS OFFICIALS BEFORE COMMENCEMENT OF SYSTEM INSTALLATION. CHANGES OR MODIFICATIONS TO PIPING OR DESIGN IS NOT TO BE PERFORMED WITHOUT EXPRESSED WRITTEN PERMISSION BY NAVIEN, INC.

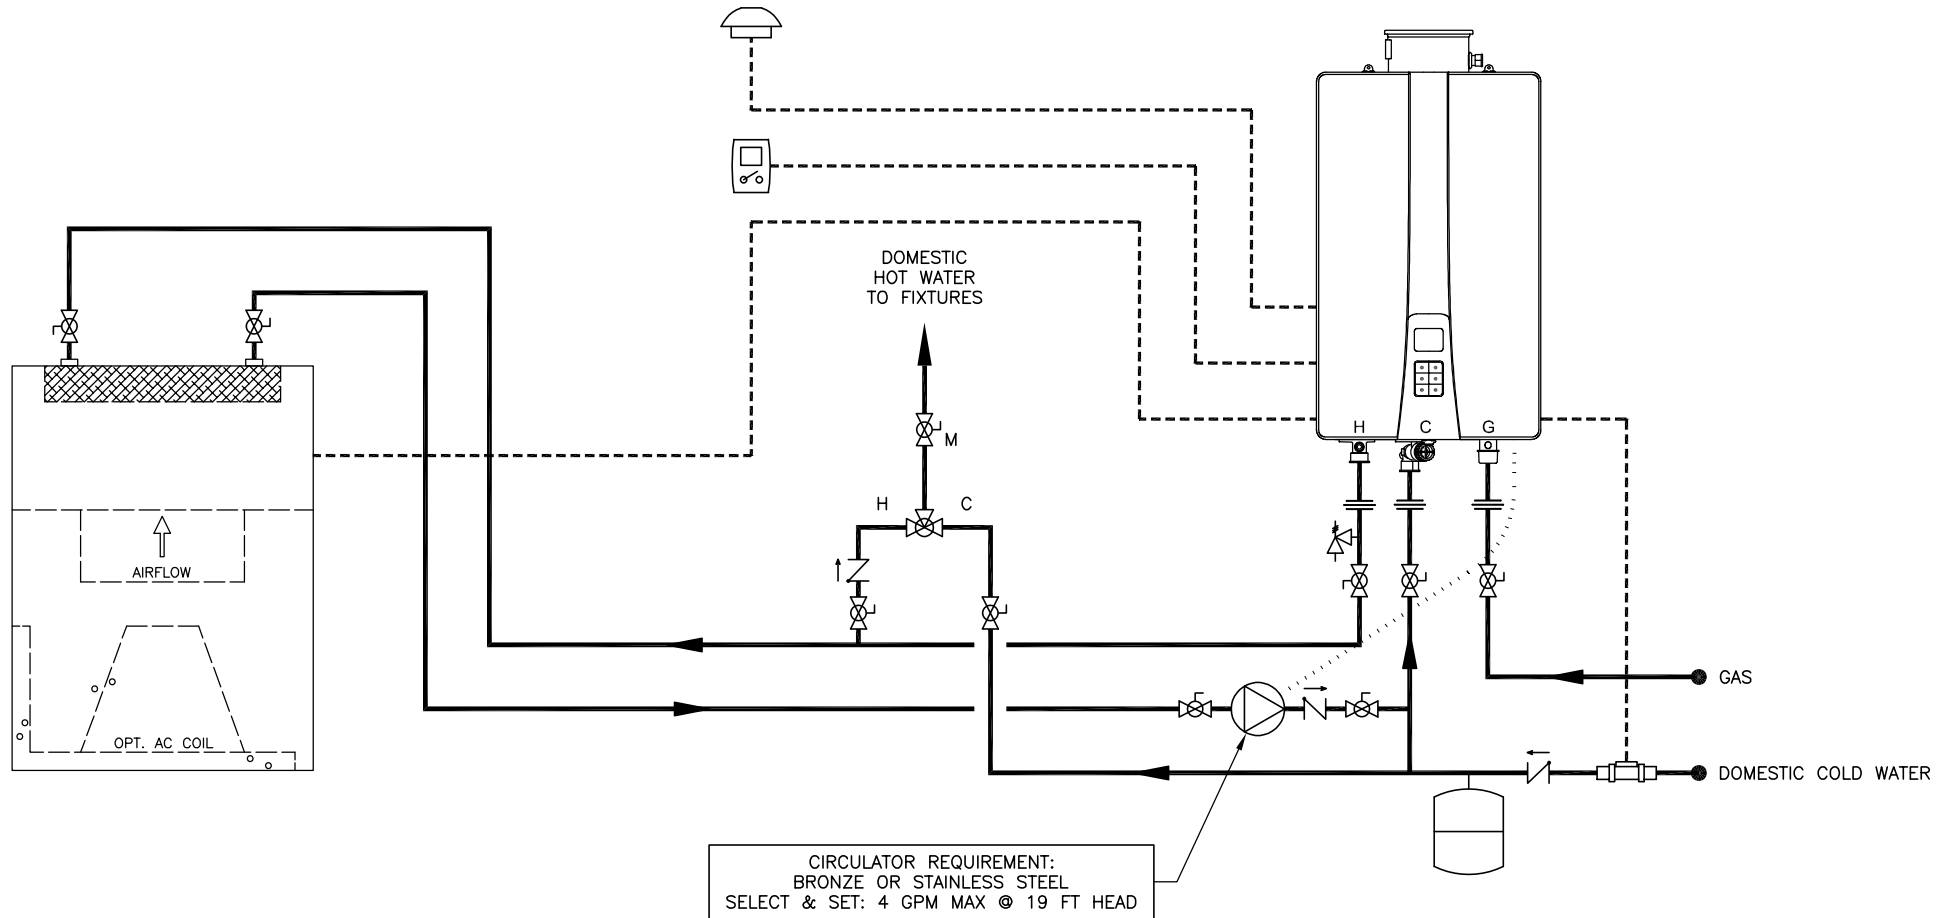

TANKLESS QUANTITY: RECOMMENDED PIPE SIZE

1 UNIT: 3/4"

2 UNITS: 1"

3 UNITS: 1-1/4"

4-5 UNITS: 1-1/2"

6-8 UNITS: 2"

9-14 UNITS: 2-1/2"

15-16 UNITS: 3"

SYMBOL LEGEND



20 GOODYEAR
IRVINE, CA 92618
800-519-8794
www.navienc.com

NPN-U SERIES TANKLESS WATER HEATER

(1) NPN-U TANKLESS WATER HEATER COMBI WITH AIR HANDLER
SHOWN WITH NAVIEN PUMP WIRE ACCESSORY AND H2AIR KIT
INCLUDES MODELS 160, 180 AND 199

DRAWN BY:

S. STOEKE

NPN-U-1-EC-H2AIR

APRIL 27, 2022

	UNION		CHECK VALVE		FULL-PORT VALVE		DHW FLOW SWITCH
	DHW CIRCULATOR W/ PUMP WIRE AND CHECK VALVE		PRESSURE RELIEF VALVE		CIRCULATOR		EXPANSION TANK
	CONTROL WIRING		MIXING VALVE		OUTDOOR TEMPERATURE SENSOR		THERMOSTAT