


THIS DRAWING IS INTENDED ONLY AS A GUIDE AND NOT AS A REPLACEMENT FOR PROFESSIONALLY ENGINEERED PROJECT DRAWINGS. THIS CONCEPT SYSTEM DRAWING DOES NOT IMPLY COMPLIANCE WITH LOCAL BUILDING CODES. ACTUAL INSTALLATION MAY VARY DEPENDING ON INSTALLATION LOCATION AND PARAMETERS AND IT MUST BE DONE IN ACCORDANCE TO ALL LOCAL BUILDING CODES. VERIFY WITH LOCAL BUILDINGS OFFICIALS BEFORE COMMENCEMENT OF SYSTEM INSTALLATION. CHANGES OR MODIFICATIONS TO PIPING OR DESIGN IS NOT TO BE PERFORMED WITHOUT EXPRESSED WRITTEN PERMISSION BY NAVIEN, INC.

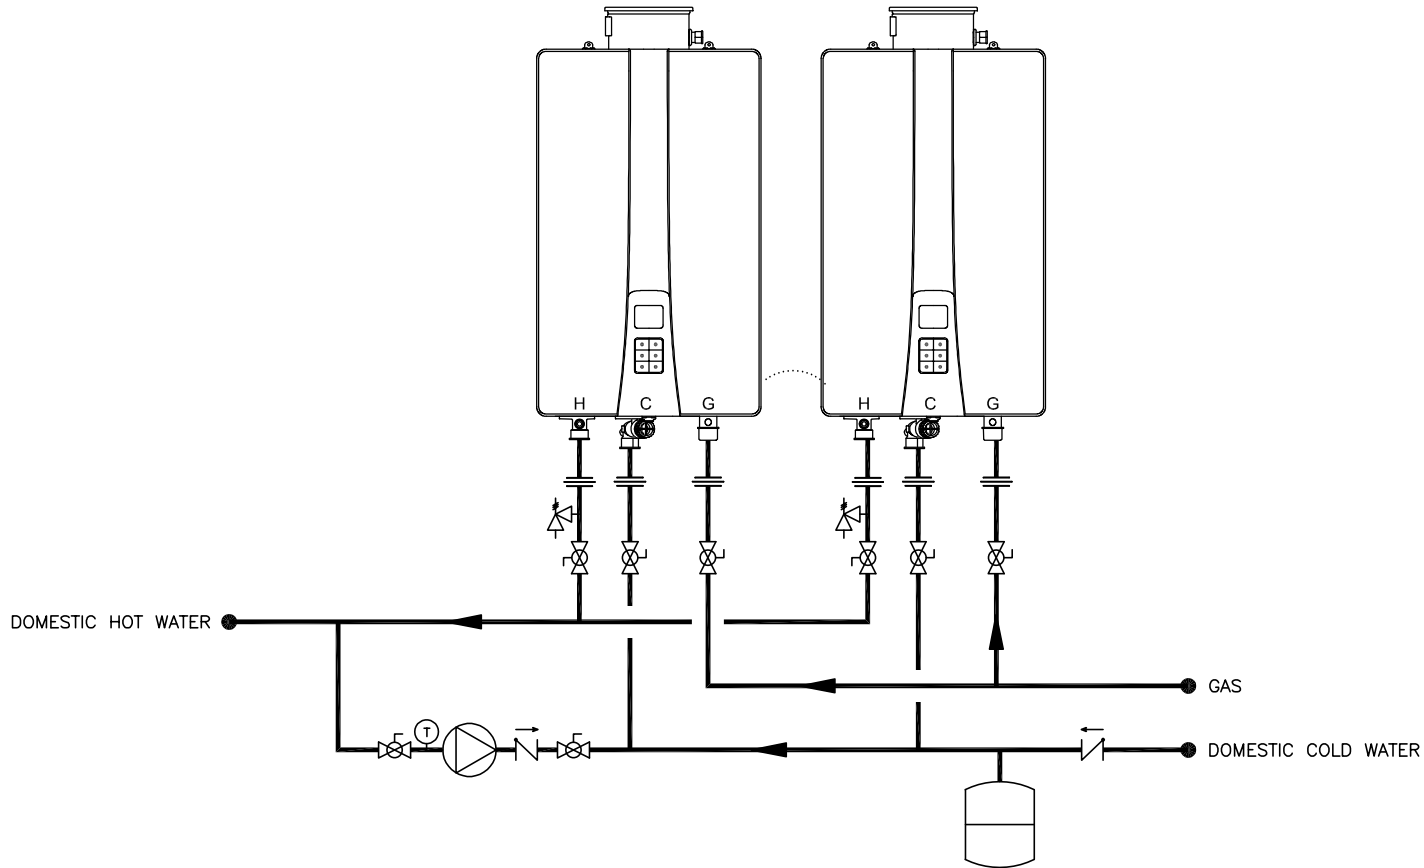

TANKLESS QUANTITY: RECOMMENDED PIPE SIZE

1 UNIT: 3/4"

2 UNITS: 1"

3 UNITS: 1-1/4"

4-5 UNITS: 1-1/2"

6-8 UNITS: 2"

9-14 UNITS: 2-1/2"

15-16 UNITS: 3"


SYMBOL LEGEND



20 GOODYEAR  
IRVINE, CA 92618  
800-519-8794  
www.navienc.com

NPN-U SERIES TANKLESS WATER HEATER

(2) NPN-U TANKLESS WATER HEATERS WITH EXTERNAL RECIRCULATION  
SHOWN WITH NAVIEN CASCADE CABLE ACCESSORY  
INCLUDES MODELS 160, 180 AND 199

 

UNION



CHECK VALVE



FULL-PORT VALVE




AQUASTAT



DHW CIRCULATOR  
W/ AQUASTAT,  
OPTIONAL TIMER  
& CHECK VALVE



PRESSURE  
RELIEF  
VALVE

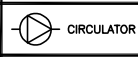

CIRCULATOR



EXPANSION  
TANK



CASCADE CABLE

DRAWN BY:

S. STOEKE

NPN-U-2-EC

APRIL 27, 2022