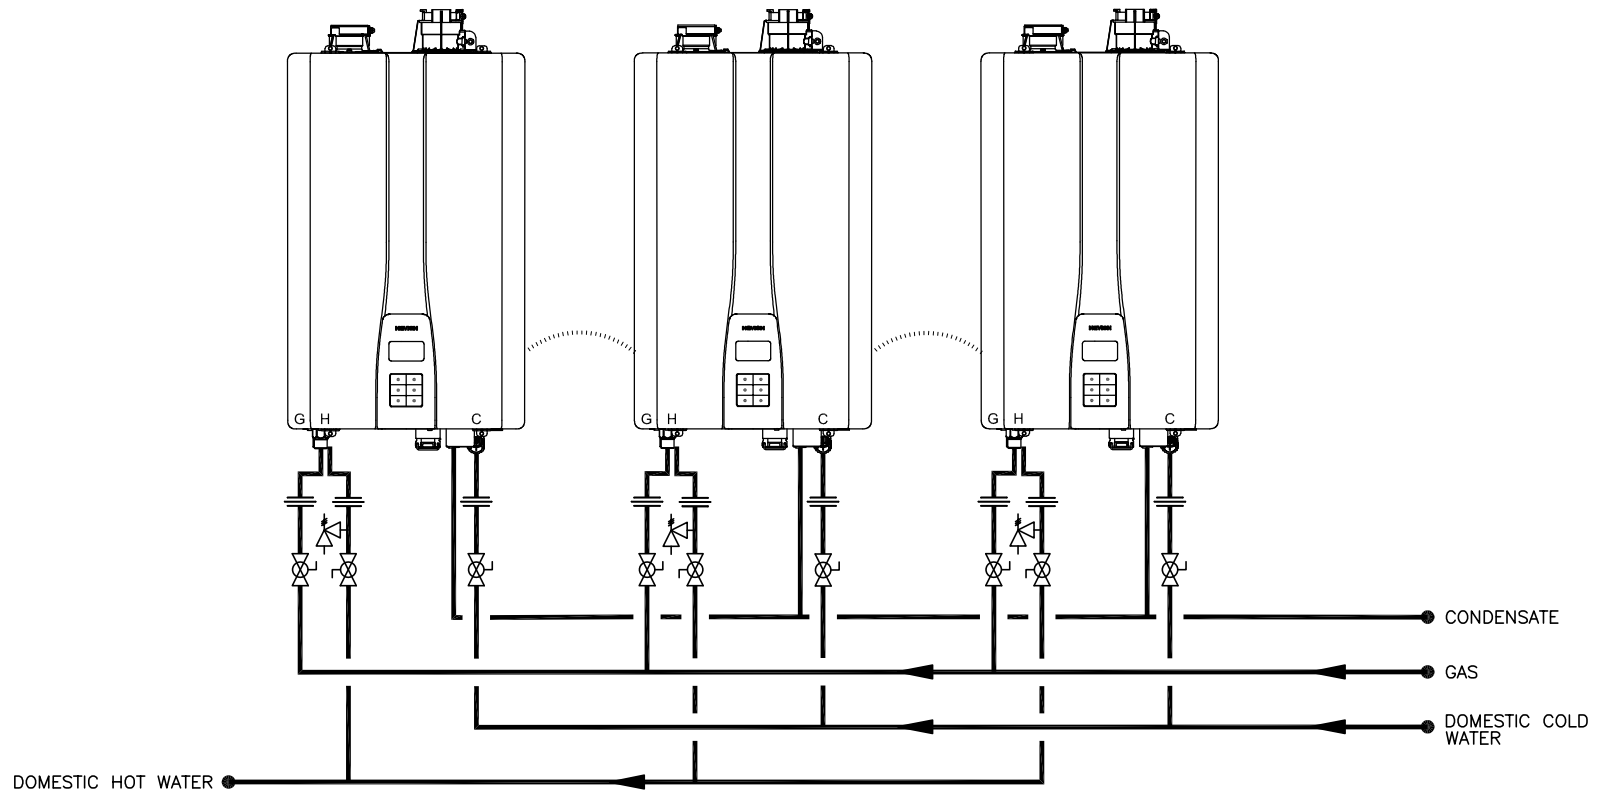


 





THIS DRAWING IS INTENDED ONLY AS A GUIDE AND NOT AS A REPLACEMENT FOR PROFESSIONALLY ENGINEERED PROJECT DRAWINGS. THIS CONCEPT SYSTEM DRAWING DOES NOT IMPLY COMPLIANCE WITH LOCAL BUILDING CODES. ACTUAL INSTALLATION MAY VARY DEPENDING ON INSTALLATION LOCATION AND PARAMETERS AND IT MUST BE DONE IN ACCORDANCE TO ALL LOCAL BUILDING CODES. VERIFY WITH LOCAL BUILDINGS OFFICIALS BEFORE COMMENCEMENT OF SYSTEM INSTALLATION. CHANGES OR MODIFICATIONS TO PIPING OR DESIGN IS NOT TO BE PERFORMED WITHOUT EXPRESSED WRITTEN PERMISSION BY NAVIEN, INC.



 20 GOODYEAR IRVINE, CA 92618 800-519-8794 www.navienc.com	TANKLESS QUANTITY: RECOMMENDED PIPE SIZE	1 UNIT: 3/4"	2 UNITS: 1"	3 UNITS: 1-1/4"	4-5 UNITS: 1-1/2"	6-8 UNITS: 2"	9-14 UNITS: 2-1/2"	15-16 UNITS: 3"	SYMBOL LEGEND				
	NPE-S2 SERIES TANKLESS WATER HEATER (3) NPE-S2 TANKLESS WATER HEATERS (INCLUDES NPE-A INTERNAL CIRCULATION MODE) INCLUDES MODELS 150(NPE-S2 ONLY), 180, 210 AND 240									 UNION	 CHECK VALVE	 FULL-PORT VALVE	 PRESSURE RELIEF VALVE
	 CASCADE CABLE												
DRAWN BY: S. STOEKE	NPE-S2-3			MAY 5, 2022									