


THIS DRAWING IS INTENDED ONLY AS A GUIDE AND NOT AS A REPLACEMENT FOR PROFESSIONALLY ENGINEERED PROJECT DRAWINGS. THIS CONCEPT SYSTEM DRAWING DOES NOT IMPLY COMPLIANCE WITH LOCAL BUILDING CODES. ACTUAL INSTALLATION MAY VARY DEPENDING ON INSTALLATION LOCATION AND PARAMETERS AND IT MUST BE DONE IN ACCORDANCE TO ALL LOCAL BUILDING CODES. VERIFY WITH LOCAL BUILDINGS OFFICIALS BEFORE COMMENCEMENT OF SYSTEM INSTALLATION. CHANGES OR MODIFICATIONS TO PIPING OR DESIGN IS NOT TO BE PERFORMED WITHOUT EXPRESSED WRITTEN PERMISSION BY NAVIEN, INC.

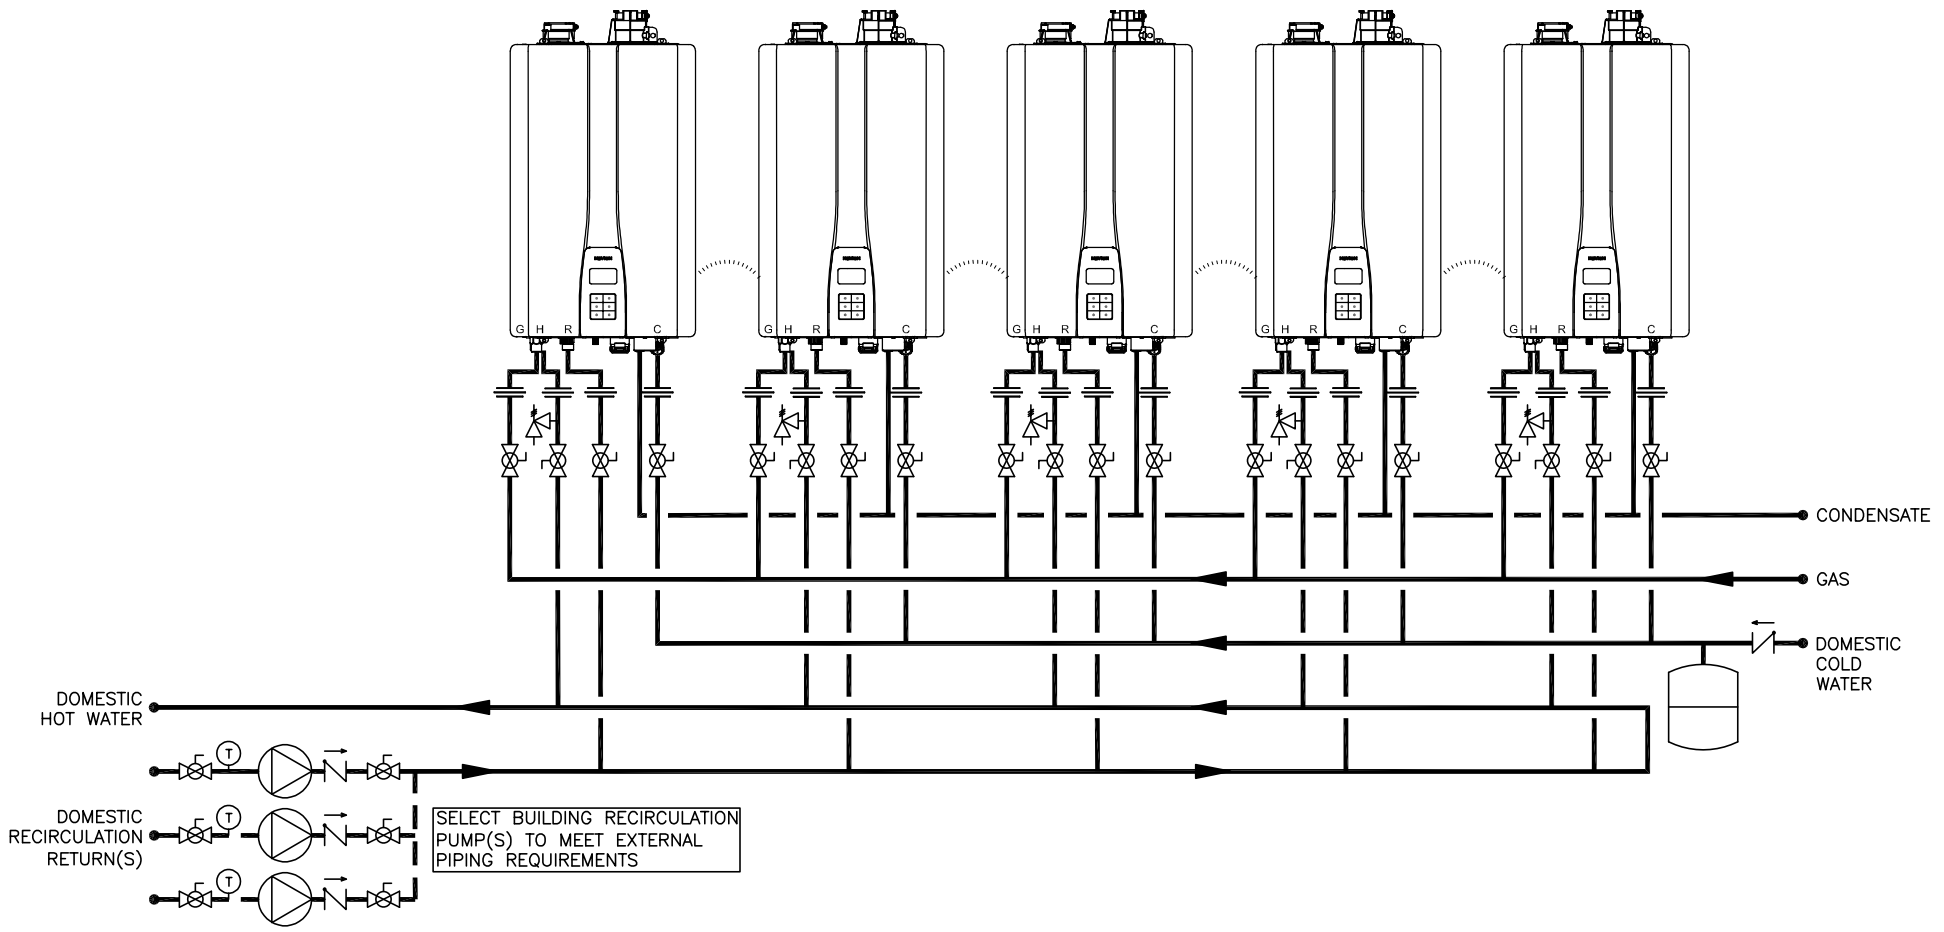

 20 GOODYEAR IRVINE, CA 92618 800-519-8794 www.navienc.com	TANKLESS QUANTITY: RECOMMENDED PIPE SIZE						SYMBOL LEGEND				
	1 UNIT: 3/4"	2 UNITS: 1"	3 UNITS: 1-1/4"	4-5 UNITS: 1-1/2"	6-8 UNITS: 2"	9-14 UNITS: 2-1/2"	15-16 UNITS: 3"	UNION	CHECK VALVE	FULL-PORT VALVE	EXPANSION TANK
	NPE-A2 SERIES TANKLESS WATER HEATER (5) NPE-A2 TANKLESS WATER HEATERS WITH EXTERNAL RECIRCULATION MODE AND EXTERNAL CIRCULATOR(S) INCLUDES MODELS 180, 210 AND 240							CASCADE CABLE	PRESSURE RELIEF VALVE	CIRCULATOR	AQUASTAT
DRAWN BY: S. STOEKE NPE-A2-5-E-EC-MULT AUGUST 1, 2023						DHW CIRCULATOR W/ AQUASTAT, OPTIONAL TIMER & CHECK VALVE					