


THIS DRAWING IS INTENDED ONLY AS A GUIDE AND NOT AS A REPLACEMENT FOR PROFESSIONALLY ENGINEERED PROJECT DRAWINGS. THIS CONCEPT SYSTEM DRAWING DOES NOT IMPLY COMPLIANCE WITH LOCAL BUILDING CODES. ACTUAL INSTALLATION MAY VARY DEPENDING ON INSTALLATION LOCATION AND PARAMETERS AND IT MUST BE DONE IN ACCORDANCE TO ALL LOCAL BUILDING CODES. VERIFY WITH LOCAL BUILDINGS OFFICIALS BEFORE COMMENCEMENT OF SYSTEM INSTALLATION. CHANGES OR MODIFICATIONS TO PIPING OR DESIGN IS NOT TO BE PERFORMED WITHOUT EXPRESSED WRITTEN PERMISSION BY NAVIEN, INC.

NFB-H UNIT CAN INTERNALLY CONTROL UP TO 3 ZONE CIRCULATORS/ZONE VALVES, WITHOUT A ZONE CONTROL PANEL INSTALLED. ANY ADDITIONAL ZONES SHALL REQUIRE A CIRC ZONE PANEL. REFER TO NAVIEN I & O MANUAL FOR ADDITIONAL INFORMATION.

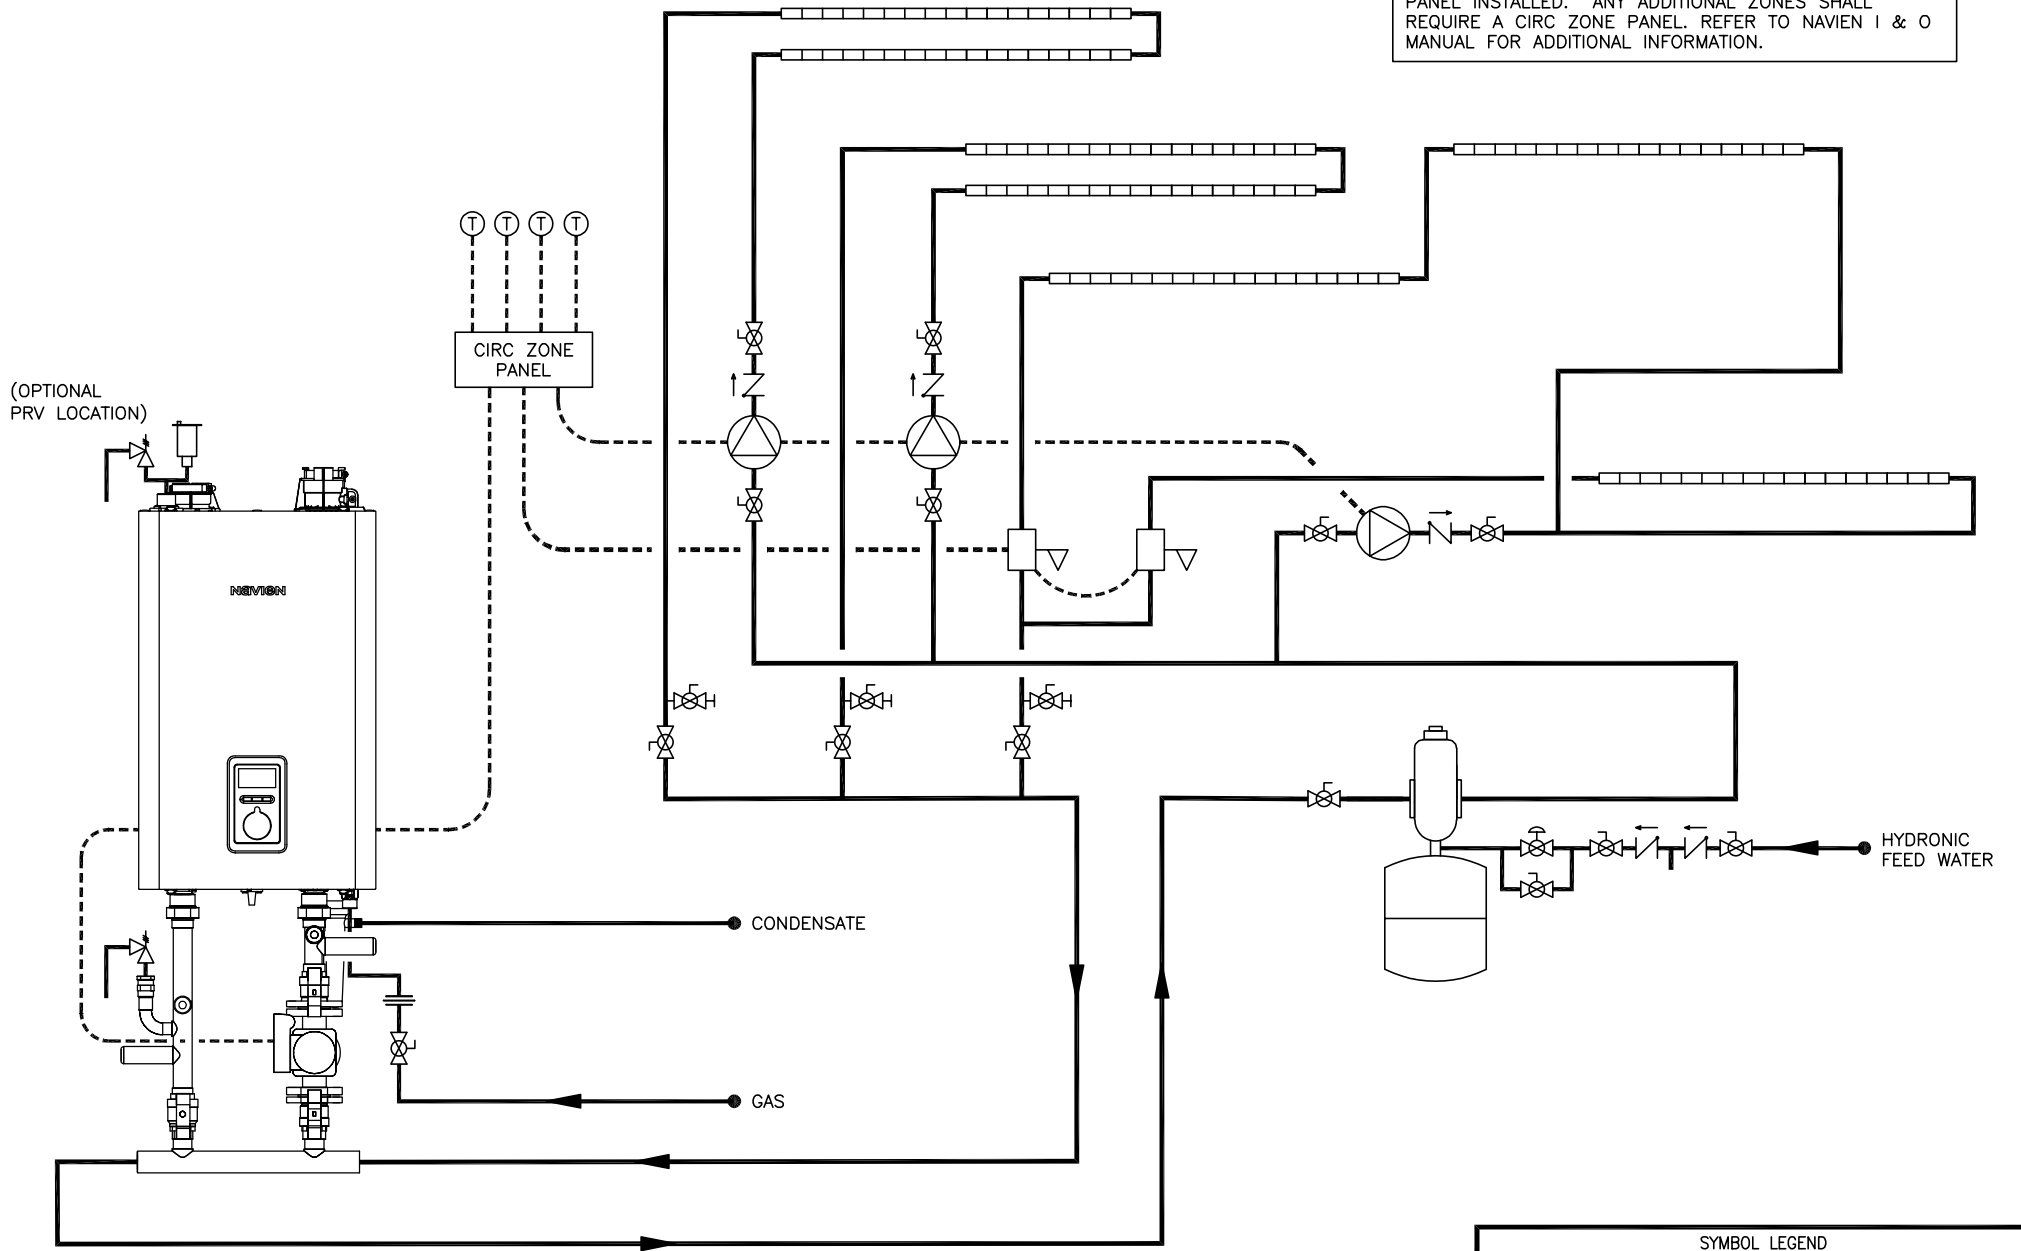

(OPTIONAL PRV LOCATION)

CIRC ZONE PANEL

HYDRONIC FEED WATER

CONDENSATE

GAS

SYMBOL LEGEND			
	BACKFLOW PREVENTER		CHECK VALVE
	FULL-PORT VALVE		EXPANSION TANK
	CONTROL WIRING		PRESSURE RELIEF VALVE
	MANIFOLD		AIR ELIMINATION
	CONDENSATE TRAP		AUTOMATIC AIR VENT
	COPPER BASEBOARD FIN TUBE		ZONE VALVE
	BALL DRAIN VALVE		CIRCULATOR
	THERMOSTAT		UNION

20 GOODYEAR  
IRVINE, CA 92618  
800-519-8794  
www.navieninc.com

NFB-H SERIES BOILER  
 (1) NFB-H BOILER WITH MULTIPLE ZONE CIRCULATORS AND ZONE VALVES  
 SHOWN WITH NAVIEN NFB MANIFOLD KIT PART#GFFM-MSOZUS-002  
 INCLUDES MODELS NFB-175H, 200H  
 DRAWN BY: S. STOECKE      NFB-H-1-2ZP-2ZV-PM      MAY 24, 2022