


THIS DRAWING IS INTENDED ONLY AS A GUIDE AND NOT AS A REPLACEMENT FOR PROFESSIONALLY ENGINEERED PROJECT DRAWINGS. THIS CONCEPT SYSTEM DRAWING DOES NOT IMPLY COMPLIANCE WITH LOCAL BUILDING CODES. ACTUAL INSTALLATION MAY VARY DEPENDING ON INSTALLATION LOCATION AND PARAMETERS AND IT MUST BE DONE IN ACCORDANCE TO ALL LOCAL BUILDING CODES. VERIFY WITH LOCAL BUILDING OFFICIALS BEFORE COMMENCEMENT OF SYSTEM INSTALLATION. CHANGES OR MODIFICATIONS TO PIPING OR DESIGN IS NOT TO BE PERFORMED WITHOUT EXPRESSED WRITTEN PERMISSION BY NAVIEN, INC.



NOTE:
HYDRAULIC
SEPARATOR SIZED
BY OTHERS

NHB UNIT CAN INTERNALLY CONTROL UP TO 1 ZONE
CIRCULATOR, WITHOUT A ZONE CONTROL PANEL
INSTALLED. ANY ADDITIONAL ZONES SHALL REQUIRE
A CIRC ZONE PANEL. REFER TO NAVIEN I & O
MANUAL FOR ADDITIONAL INFORMATION.

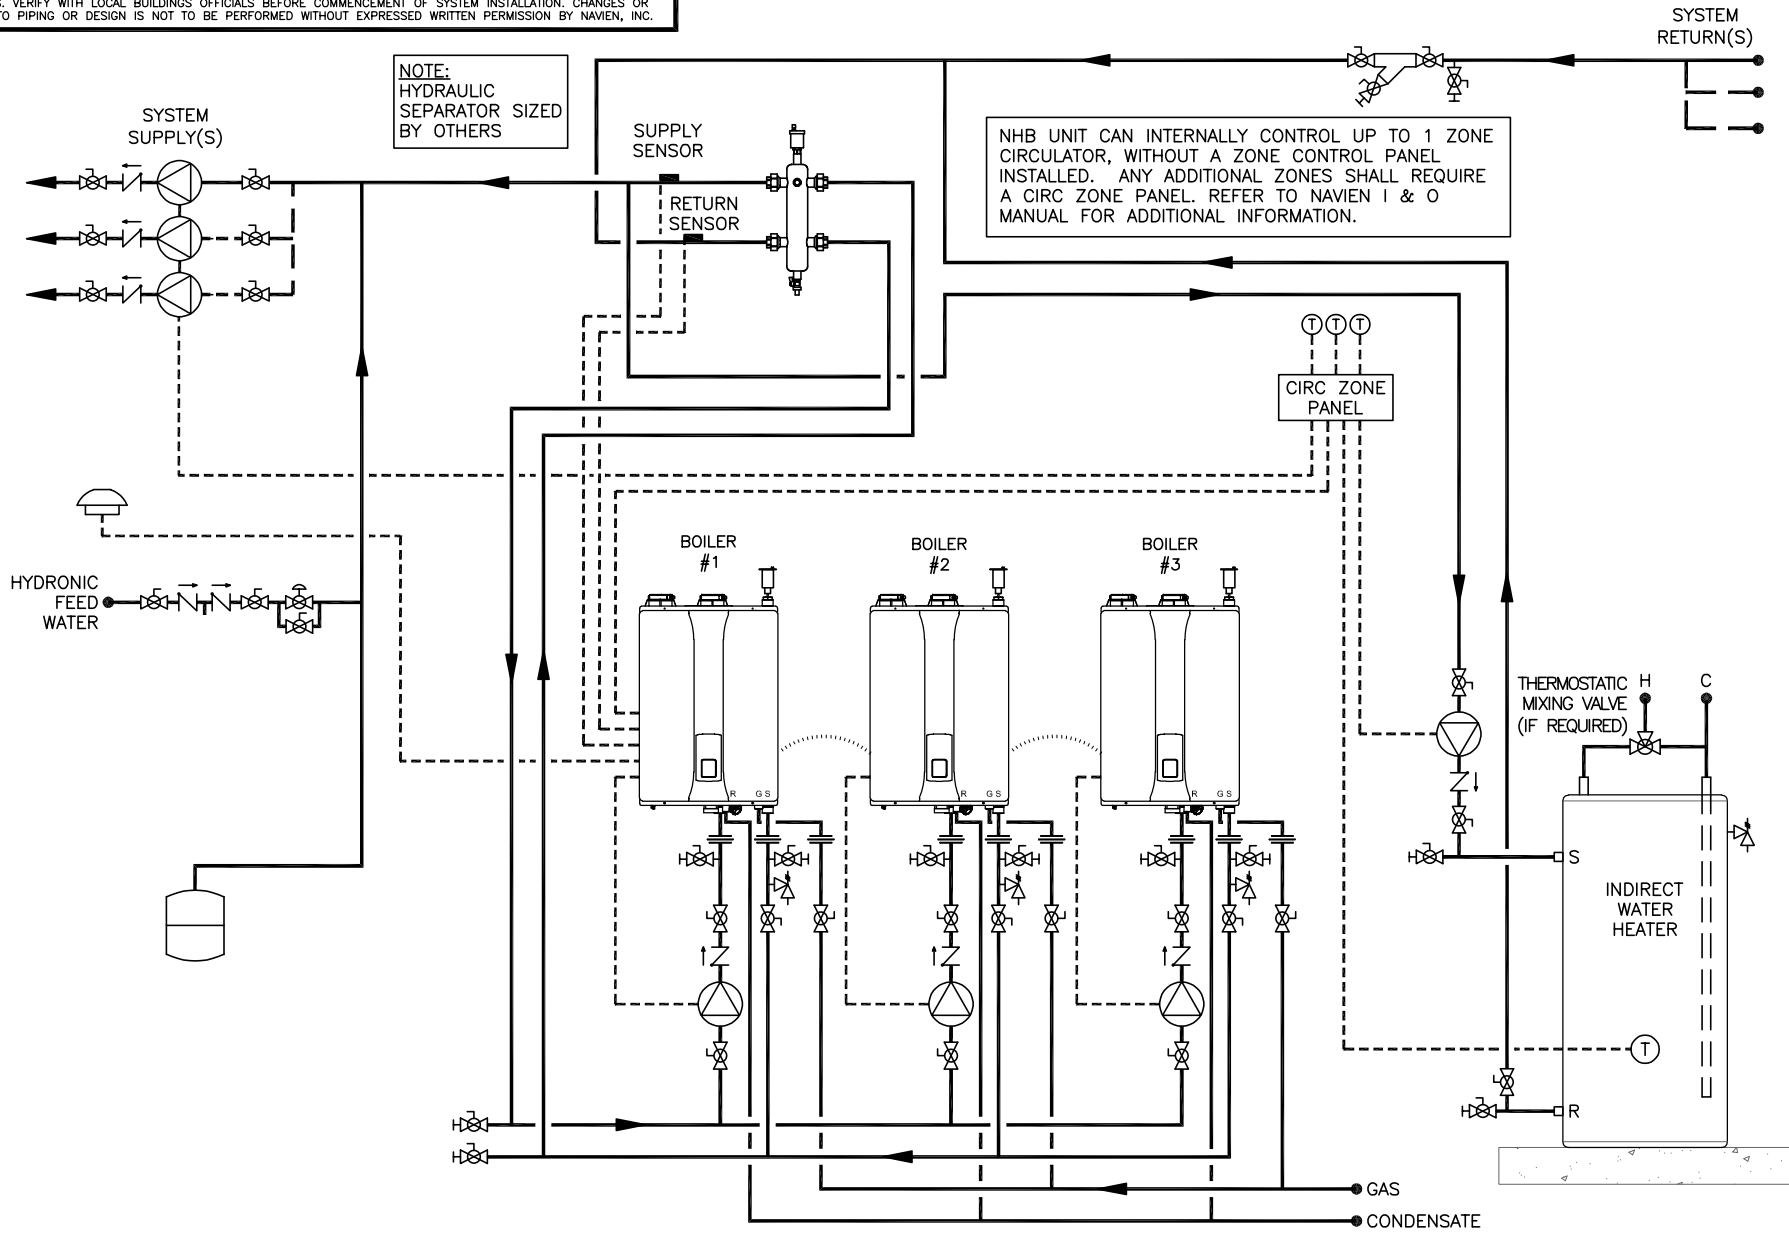

20 GOODYEAR
IRVINE, CA 92618
800-519-8794
www.navienc.com

NHB SERIES BOILER

(3) NHB BOILERS WITH INDIRECT WATER HEATER
COMMON SECONDARY INJECTION PIPING WITH HYDRAULIC SEPARATOR
INCLUDES MODELS NHB-55,80,110,150

DRAWN BY: S. STOEKE

NHB-3-ZP-MULT-IDWH-C-HS

JULY 25, 2022

SYMBOL LEGEND

| | | | | | | | |
|--|----------------------------|--|-----------------------|--|-----------------|--|-------------------------|
| | BACKFLOW PREVENTER | | CHECK VALVE | | FULL-PORT VALVE | | EXPANSION TANK |
| | CONTROL WIRING | | PRESSURE RELIEF VALVE | | CIRCULATOR | | THERMOSTAT |
| | OUTDOOR TEMPERATURE SENSOR | | AIR ELIMINATION | | UNION | | BALL DRAIN VALVE |
| | WYE STRAINER W/ BLOWDOWN | | AUTOMATIC AIR VENT | | MIXING VALVE | | PRESSURE REDUCING VALVE |
| | HYDRAULIC SEPARATOR | | CASCADE CABLE | | | | |