


THIS DRAWING IS INTENDED ONLY AS A GUIDE AND NOT AS A REPLACEMENT FOR PROFESSIONALLY ENGINEERED PROJECT DRAWINGS. THIS CONCEPT SYSTEM DRAWING DOES NOT IMPLY COMPLIANCE WITH LOCAL BUILDING CODES. ACTUAL INSTALLATION MAY VARY DEPENDING ON INSTALLATION LOCATION AND PARAMETERS AND IT MUST BE DONE IN ACCORDANCE TO ALL LOCAL BUILDING CODES. VERIFY WITH LOCAL BUILDINGS OFFICIALS BEFORE COMMENCEMENT OF SYSTEM INSTALLATION. CHANGES OR MODIFICATIONS TO PIPING OR DESIGN IS NOT TO BE PERFORMED WITHOUT EXPRESSED WRITTEN PERMISSION BY NAVIEN, INC.

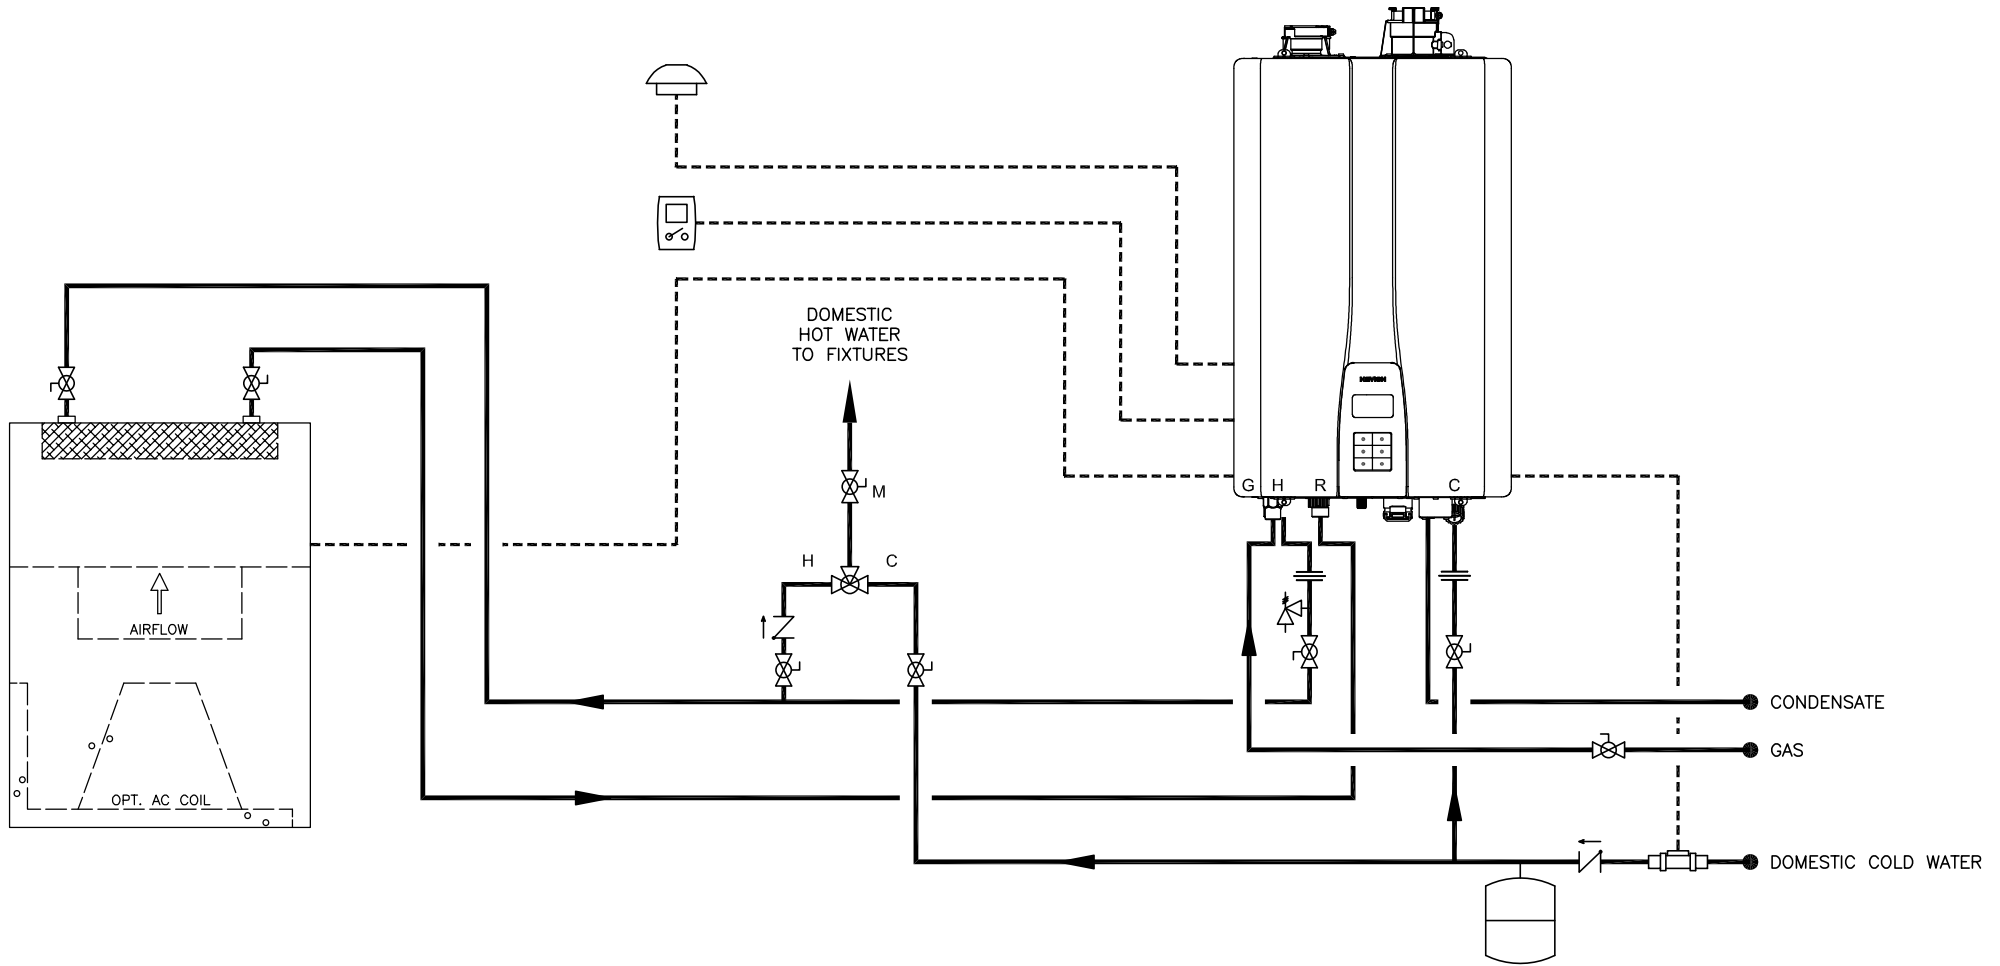

TANKLESS QUANTITY: RECOMMENDED PIPE SIZE

1 UNIT: 3/4" 2 UNITS: 1" 3 UNITS: 1-1/4" 4-5 UNITS: 1-1/2" 6-8 UNITS: 2" 9-14 UNITS: 2-1/2" 15-16 UNITS: 3"



20 GOODYEAR
IRVINE, CA 92618
800-519-8794
www.navienc.com

NPE-A2 SERIES TANKLESS WATER HEATER

(1) NPE-A2 TANKLESS WATER HEATER COMBI WITH AIR HANDLER
SHOWN WITH NAVIEN H2AIR KIT WITH DIRECT CONNECTION
INCLUDES MODELS 180, 210 AND 240

DRAWN BY:

S. STOEKE

NPE-A2-1-H2AIR

MAY 3, 2022

SYMBOL LEGEND

	UNION		CHECK VALVE		FULL-PORT VALVE		DHW FLOW SWITCH
	CONTROL WIRING		PRESSURE RELIEF VALVE		THERMOSTAT		EXPANSION TANK
	AIR HANDLER		MIXING VALVE		OUTDOOR TEMPERATURE SENSOR		