


THIS DRAWING IS INTENDED ONLY AS A GUIDE AND NOT AS A REPLACEMENT FOR PROFESSIONALLY ENGINEERED PROJECT DRAWINGS. THIS CONCEPT SYSTEM DRAWING DOES NOT IMPLY COMPLIANCE WITH LOCAL BUILDING CODES. ACTUAL INSTALLATION MAY VARY DEPENDING ON INSTALLATION LOCATION AND PARAMETERS AND IT MUST BE DONE IN ACCORDANCE TO ALL LOCAL BUILDING CODES. VERIFY WITH LOCAL BUILDINGS OFFICIALS BEFORE COMMENCEMENT OF SYSTEM INSTALLATION. CHANGES OR MODIFICATIONS TO PIPING OR DESIGN IS NOT TO BE PERFORMED WITHOUT EXPRESSED WRITTEN PERMISSION BY NAVIEN, INC.

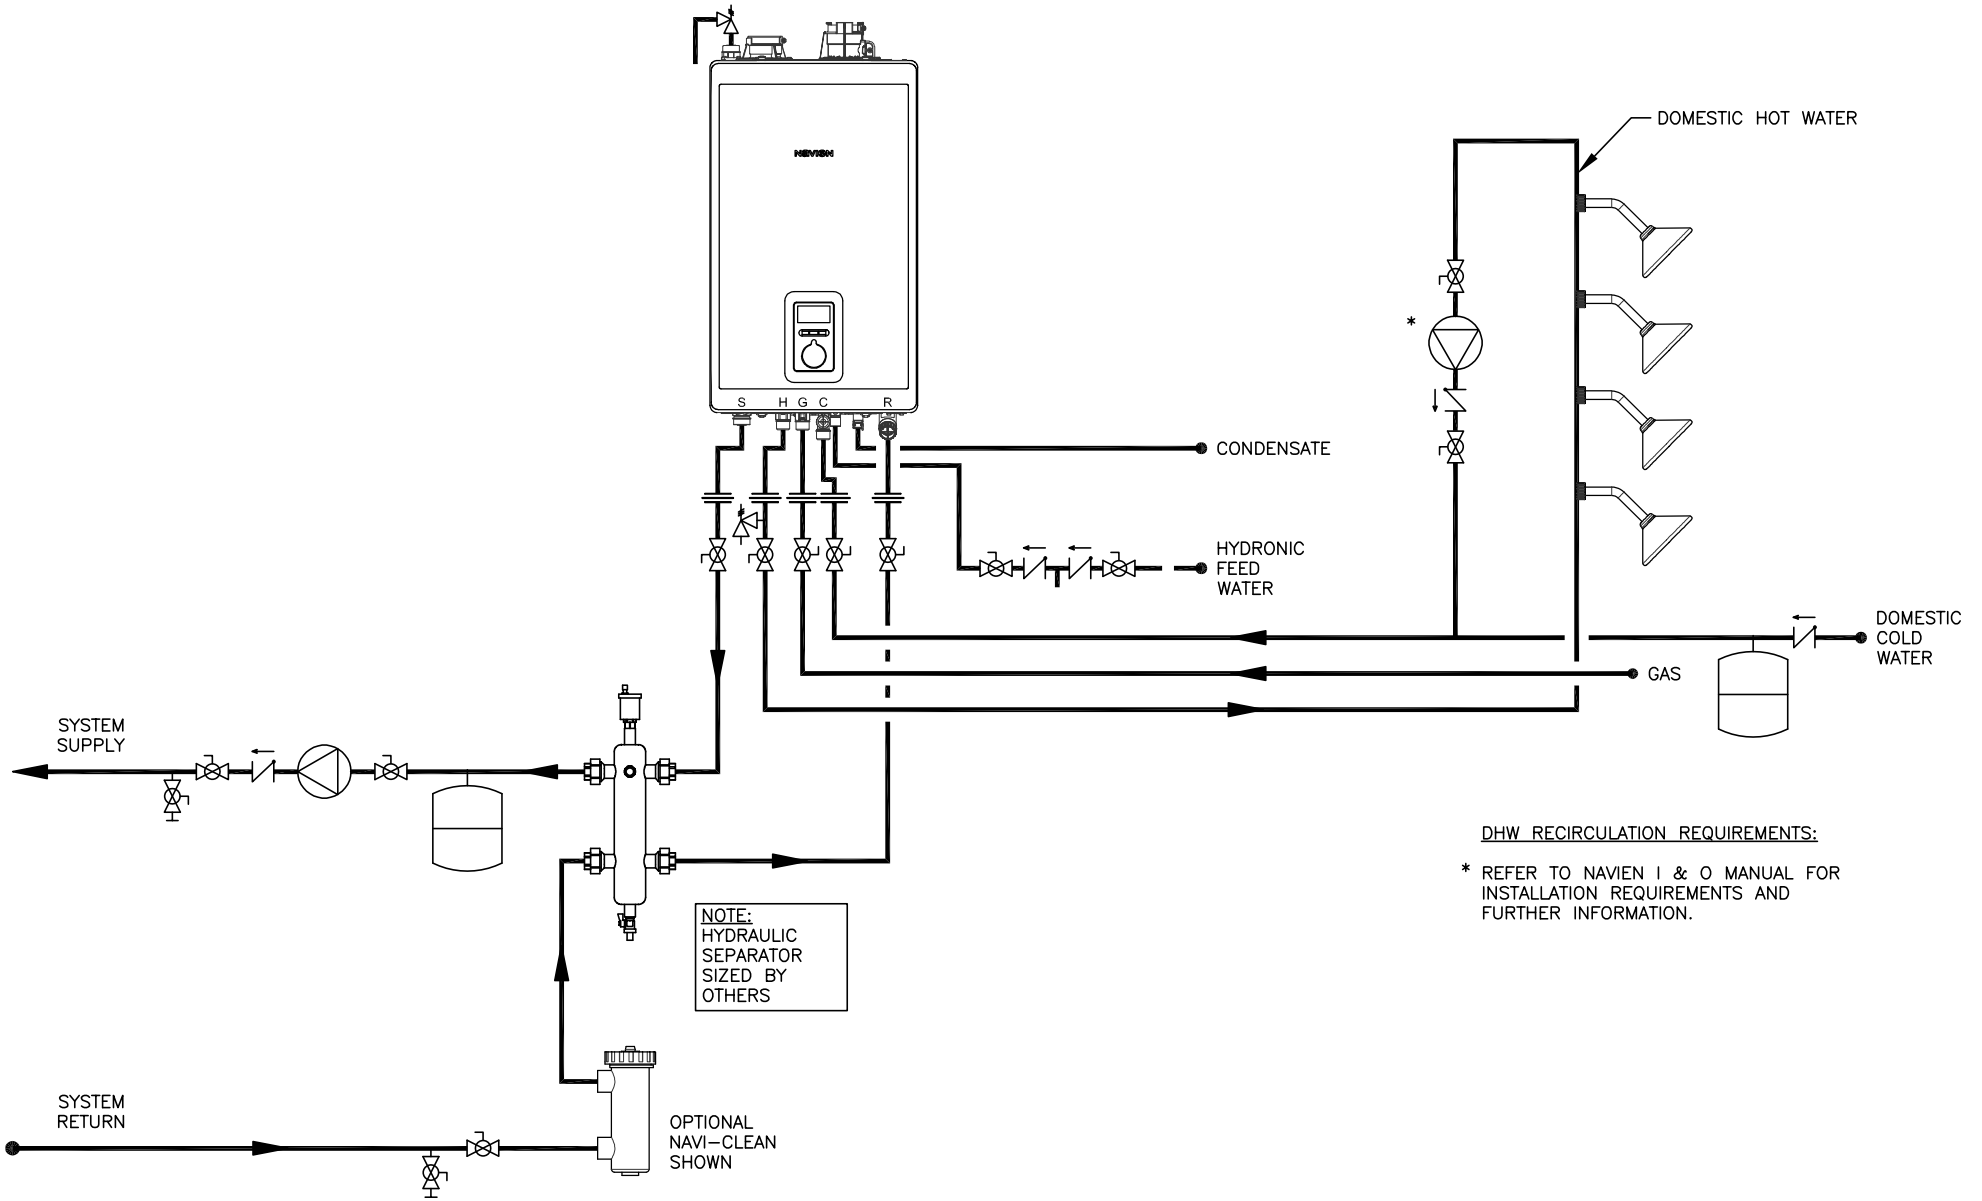

**DHW RECIRCULATION REQUIREMENTS:**  
 \* REFER TO NAVIEN I & O MANUAL FOR INSTALLATION REQUIREMENTS AND FURTHER INFORMATION.

**Navien**  
 20 GOODYEAR  
 IRVINE, CA 92618  
 800-519-8794  
 www.navieninc.com

NCB-H SERIES COMBI-BOILER  
 (1) NCB-H COMBI-BOILER APPLICATION  
 DHW RECIRCULATION SHOWN WITH HYDRAULIC SEPARATOR  
 INCLUDES MODELS NCB-190/060H, 190/080H, 240/110H, 240/130H, 250/150H  
 DRAWN BY: S. STOEKE  
 NCB-H-1-P-DHWR-HS  
 SEPTEMBER 2, 2022

SYMBOL LEGEND			
	BACKFLOW PREVENTER		CHECK VALVE
	FULL-PORT VALVE		EXPANSION TANK
	CONTROL WIRING		PRESSURE RELIEF VALVE
	CASCADE CABLE		CIRCULATOR
	AIR ELIMINATION		HYDRAULIC SEPARATOR
	UNION		NAVICLEAN FILTER