


THIS DRAWING IS INTENDED ONLY AS A GUIDE AND NOT AS A REPLACEMENT FOR PROFESSIONALLY ENGINEERED PROJECT DRAWINGS. THIS CONCEPT SYSTEM DRAWING DOES NOT IMPLY COMPLIANCE WITH LOCAL BUILDING CODES. ACTUAL INSTALLATION MAY VARY DEPENDING ON INSTALLATION LOCATION AND PARAMETERS AND IT MUST BE DONE IN ACCORDANCE TO ALL LOCAL BUILDING CODES. VERIFY WITH LOCAL BUILDINGS OFFICIALS BEFORE COMMENCEMENT OF SYSTEM INSTALLATION. CHANGES OR MODIFICATIONS TO PIPING OR DESIGN IS NOT TO BE PERFORMED WITHOUT EXPRESSED WRITTEN PERMISSION BY NAVIEN, INC.

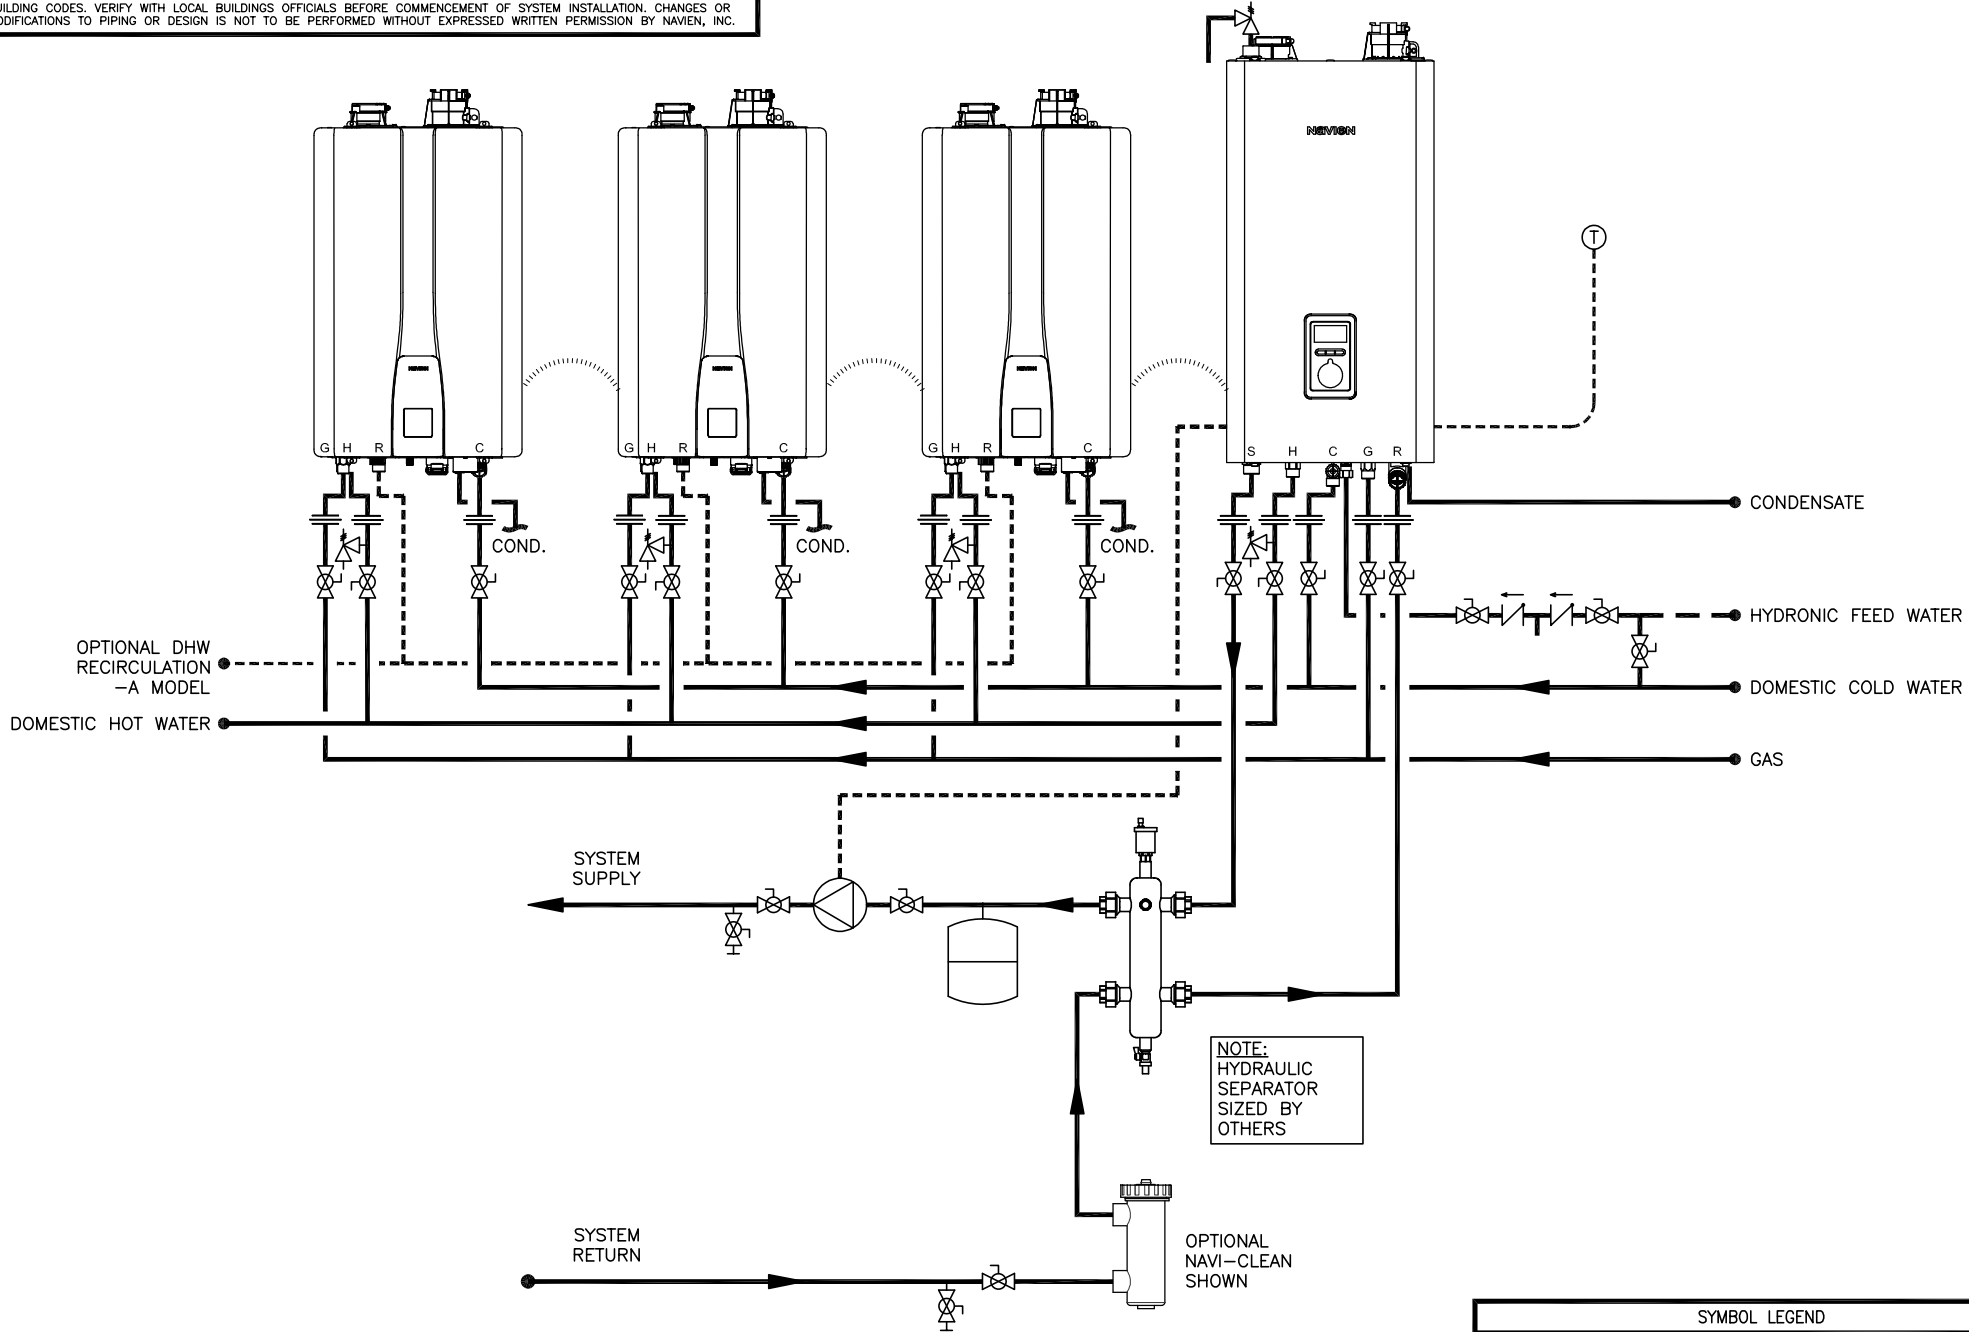

SYMBOL LEGEND			
	BACKFLOW PREVENTER		CHECK VALVE
	FULL-PORT VALVE		EXPANSION TANK
	CONTROL WIRING		CIRCULATOR
	UNION		PRESSURE RELIEF VALVE
	CASCADE CABLE		AIR ELIMINATION
	THERMOSTAT		NAVI-CLEAN FILTER
	HYDRAULIC SEPARATOR		

Navien
 20 GOODYEAR
 IRVINE, CA 92618
 800-519-8794
 www.navienc.com

NFC-H SERIES COMBI-BOILER & NPE (A2/S2) SERIES TANKLESS
 (1) NFC-H COMBI-BOILER
 WITH (3) NPE-A2 OR S2 TANKLESS WATER HEATERS WITH HYDRAULIC SEPARATOR
 INCLUDES MODELS NFC-250/175H, NFC-250/200H
 DRAWN BY: S. STOEKE
 NFC-H-1-NPE-A2-S2-3-ZP-HS
 MAY 27, 2022