


THIS DRAWING IS INTENDED ONLY AS A GUIDE AND NOT AS A REPLACEMENT FOR PROFESSIONALLY ENGINEERED PROJECT DRAWINGS. THIS CONCEPT SYSTEM DRAWING DOES NOT IMPLY COMPLIANCE WITH LOCAL BUILDING CODES. ACTUAL INSTALLATION MAY VARY DEPENDING ON INSTALLATION LOCATION AND PARAMETERS AND IT MUST BE DONE IN ACCORDANCE TO ALL LOCAL BUILDING CODES. VERIFY WITH LOCAL BUILDINGS OFFICIALS BEFORE COMMENCEMENT OF SYSTEM INSTALLATION. CHANGES OR MODIFICATIONS TO PIPING OR DESIGN IS NOT TO BE PERFORMED WITHOUT EXPRESSED WRITTEN PERMISSION BY NAVIEN, INC.

NFC-H UNIT CAN INTERNALLY CONTROL UP TO 3 ZONE VALVES, WITHOUT A ZONE CONTROL PANEL INSTALLED. ANY ADDITIONAL ZONES SHALL REQUIRE A CIRC ZONE PANEL. REFER TO NAVIEN I & O MANUAL FOR ADDITIONAL INFORMATION.

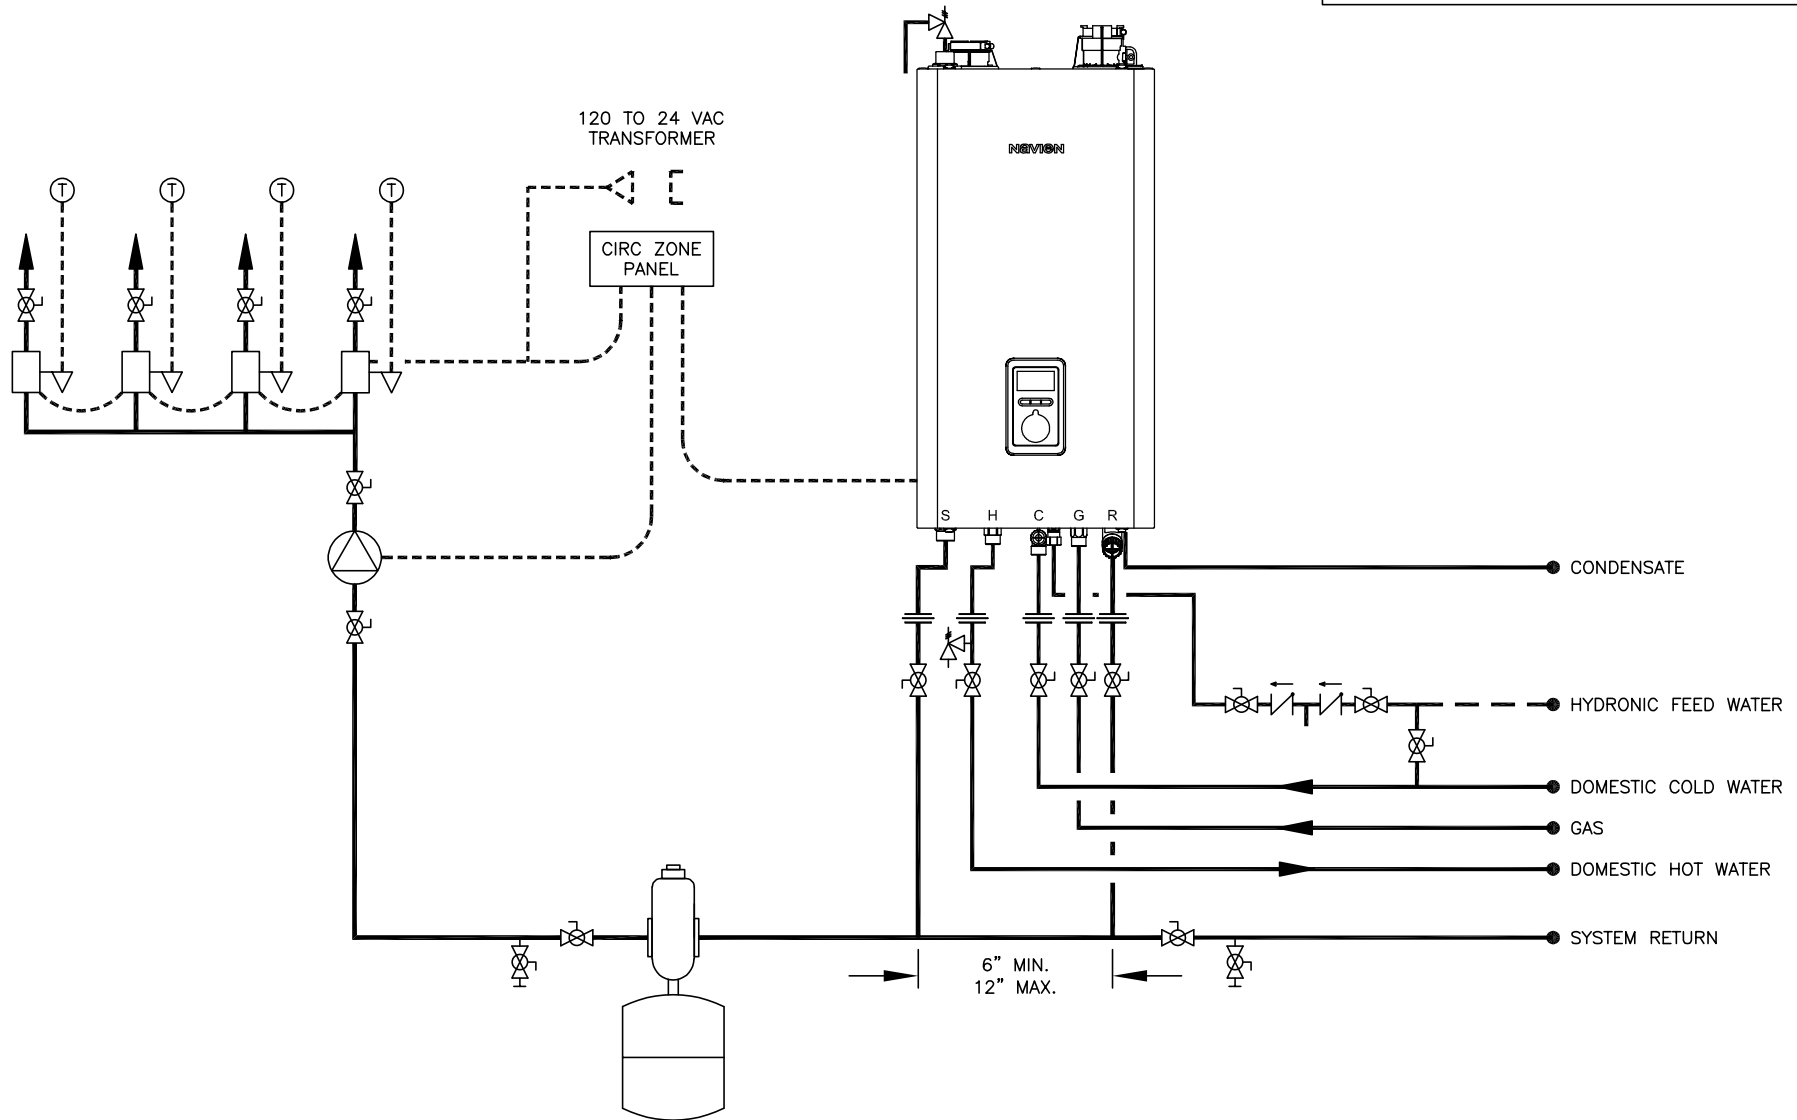

SYMBOL LEGEND			
	BACKFLOW PREVENTER		CHECK VALVE
	FULL-PORT VALVE		EXPANSION TANK
	CONTROL WIRING		BALL DRAIN VALVE
	CIRCULATOR		THERMOSTAT
	AIR ELIMINATION		UNION
	ZONE VALVE		



20 GOODYEAR
IRVINE, CA 92618
800-519-8794
www.navienc.com

NFC-H SERIES COMBI-BOILER

(1) NFC-H COMBI-BOILER
WITH MULTIPLE ZONE VALVES SHOWN
INCLUDES MODELS NFC-250/175H, NFC-250/200H

DRAWN BY: S. STOEKE

NFC-H-1-ZP-4ZV

JUNE 1, 2022