


THIS DRAWING IS INTENDED ONLY AS A GUIDE AND NOT AS A REPLACEMENT FOR PROFESSIONALLY ENGINEERED PROJECT DRAWINGS. THIS CONCEPT SYSTEM DRAWING DOES NOT IMPLY COMPLIANCE WITH LOCAL BUILDING CODES. ACTUAL INSTALLATION MAY VARY DEPENDING ON INSTALLATION LOCATION AND PARAMETERS AND IT MUST BE DONE IN ACCORDANCE TO ALL LOCAL BUILDING CODES. VERIFY WITH LOCAL BUILDINGS OFFICIALS BEFORE COMMENCEMENT OF SYSTEM INSTALLATION. CHANGES OR MODIFICATIONS TO PIPING OR DESIGN IS NOT TO BE PERFORMED WITHOUT EXPRESSED WRITTEN PERMISSION BY NAVIEN, INC.

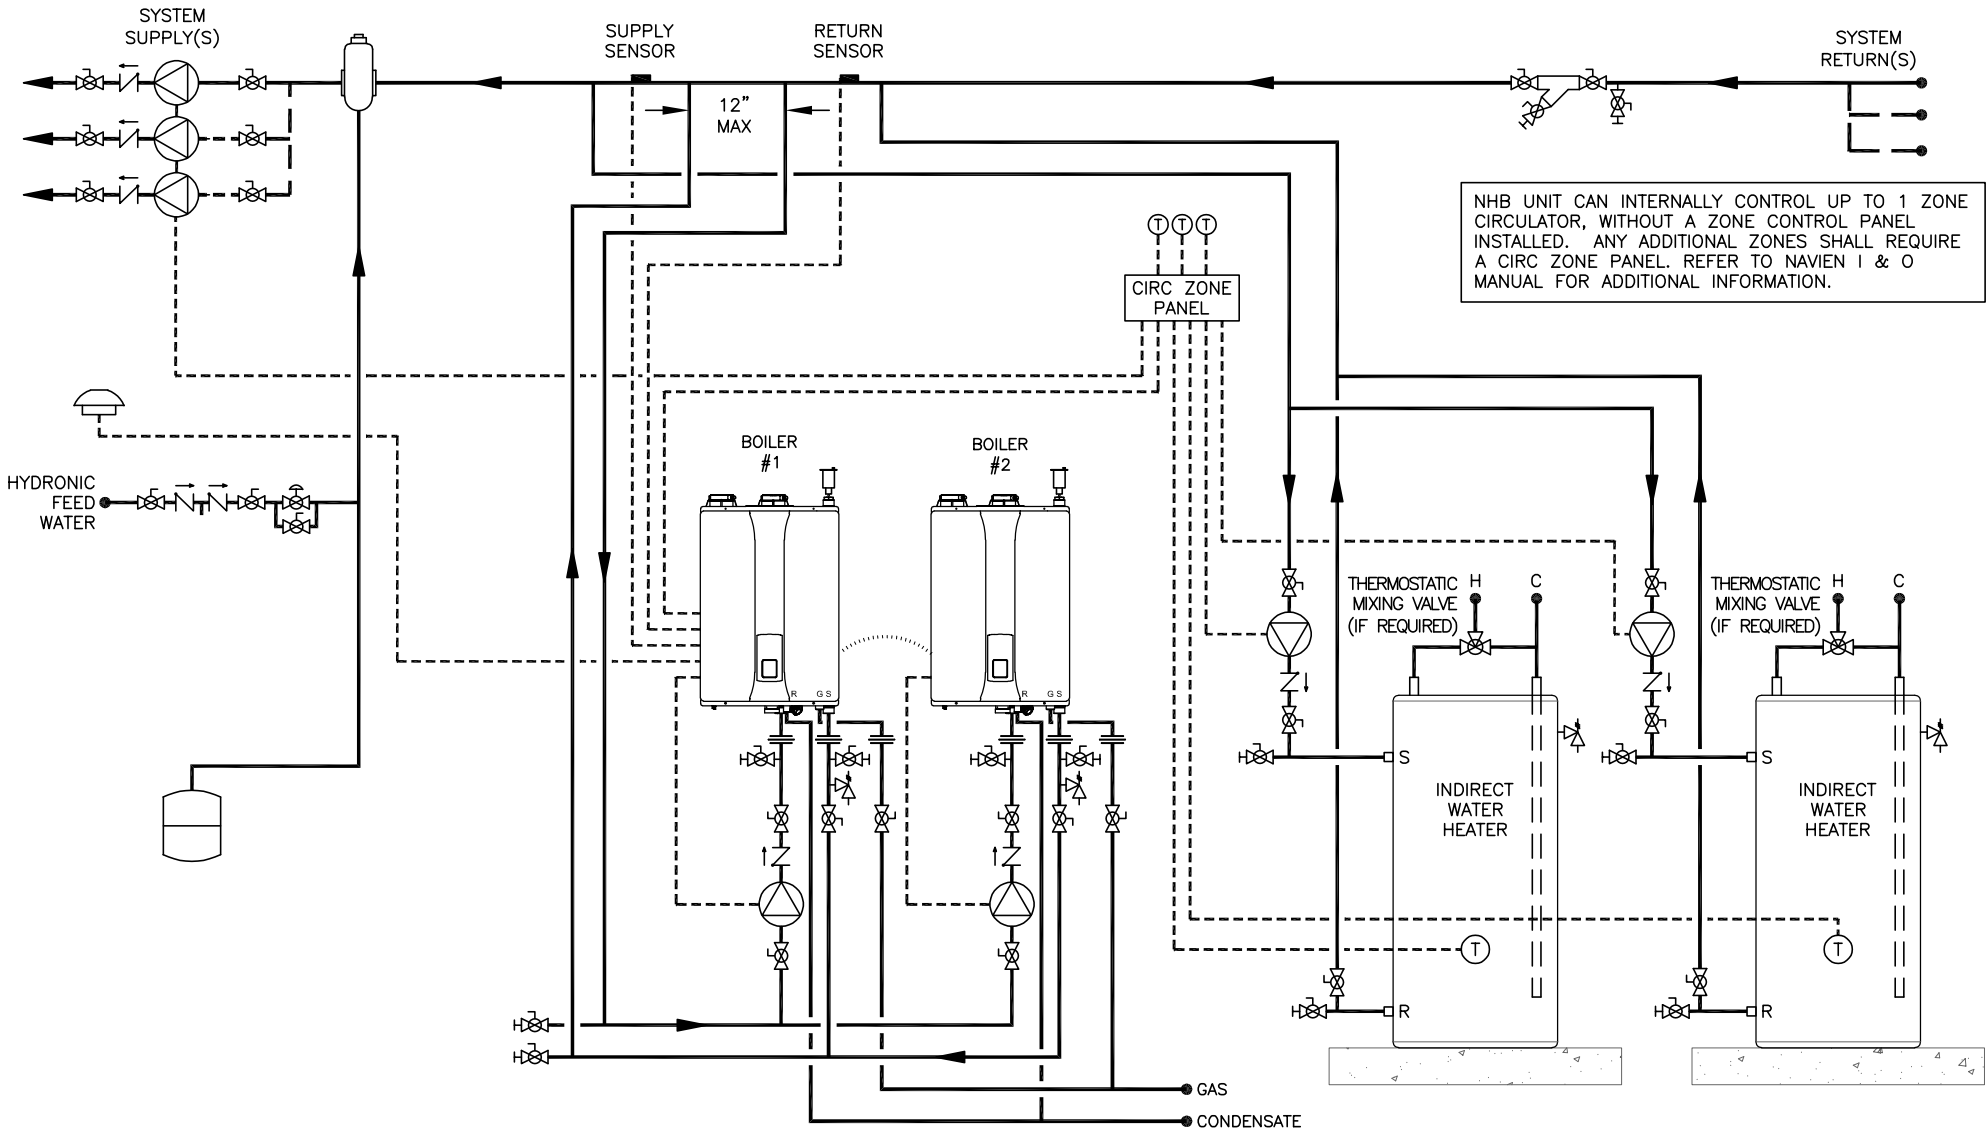

SYMBOL LEGEND			
	BACKFLOW PREVENTER		CHECK VALVE
	FULL-PORT VALVE		EXPANSION TANK
	CONTROL WIRING		PRESSURE RELIEF VALVE
	OUTDOOR TEMPERATURE SENSOR		CIRCULATOR
	AIR ELIMINATION		THERMOSTAT
	WYE STRAINER W/ BLOWDOWN		UNION
	AUTOMATIC AIR VENT		BALL DRAIN VALVE
	MIXING VALVE		PRESSURE REDUCING VALVE
	CASCADE CABLE		



20 GOODYEAR  
IRVINE, CA 92618  
800-519-8794  
www.navienc.com

NHB SERIES BOILER

(2) NHB BOILERS WITH (2) INDIRECT WATER HEATERS  
COMMON SECONDARY INJECTION PIPING  
INCLUDES MODELS NHB-55,80,110,150

DRAWN BY: S. STOEKE

NHB-2-ZP-MULT-IDWH-2-C

JULY 19, 2022