


THIS DRAWING IS INTENDED ONLY AS A GUIDE AND NOT AS A REPLACEMENT FOR PROFESSIONALLY ENGINEERED PROJECT DRAWINGS. THIS CONCEPT SYSTEM DRAWING DOES NOT IMPLY COMPLIANCE WITH LOCAL BUILDING CODES. ACTUAL INSTALLATION MAY VARY DEPENDING ON INSTALLATION LOCATION AND PARAMETERS AND IT MUST BE DONE IN ACCORDANCE TO ALL LOCAL BUILDING CODES. VERIFY WITH LOCAL BUILDINGS OFFICIALS BEFORE COMMENCEMENT OF SYSTEM INSTALLATION. CHANGES OR MODIFICATIONS TO PIPING OR DESIGN IS NOT TO BE PERFORMED WITHOUT EXPRESSED WRITTEN PERMISSION BY NAVIEN, INC.

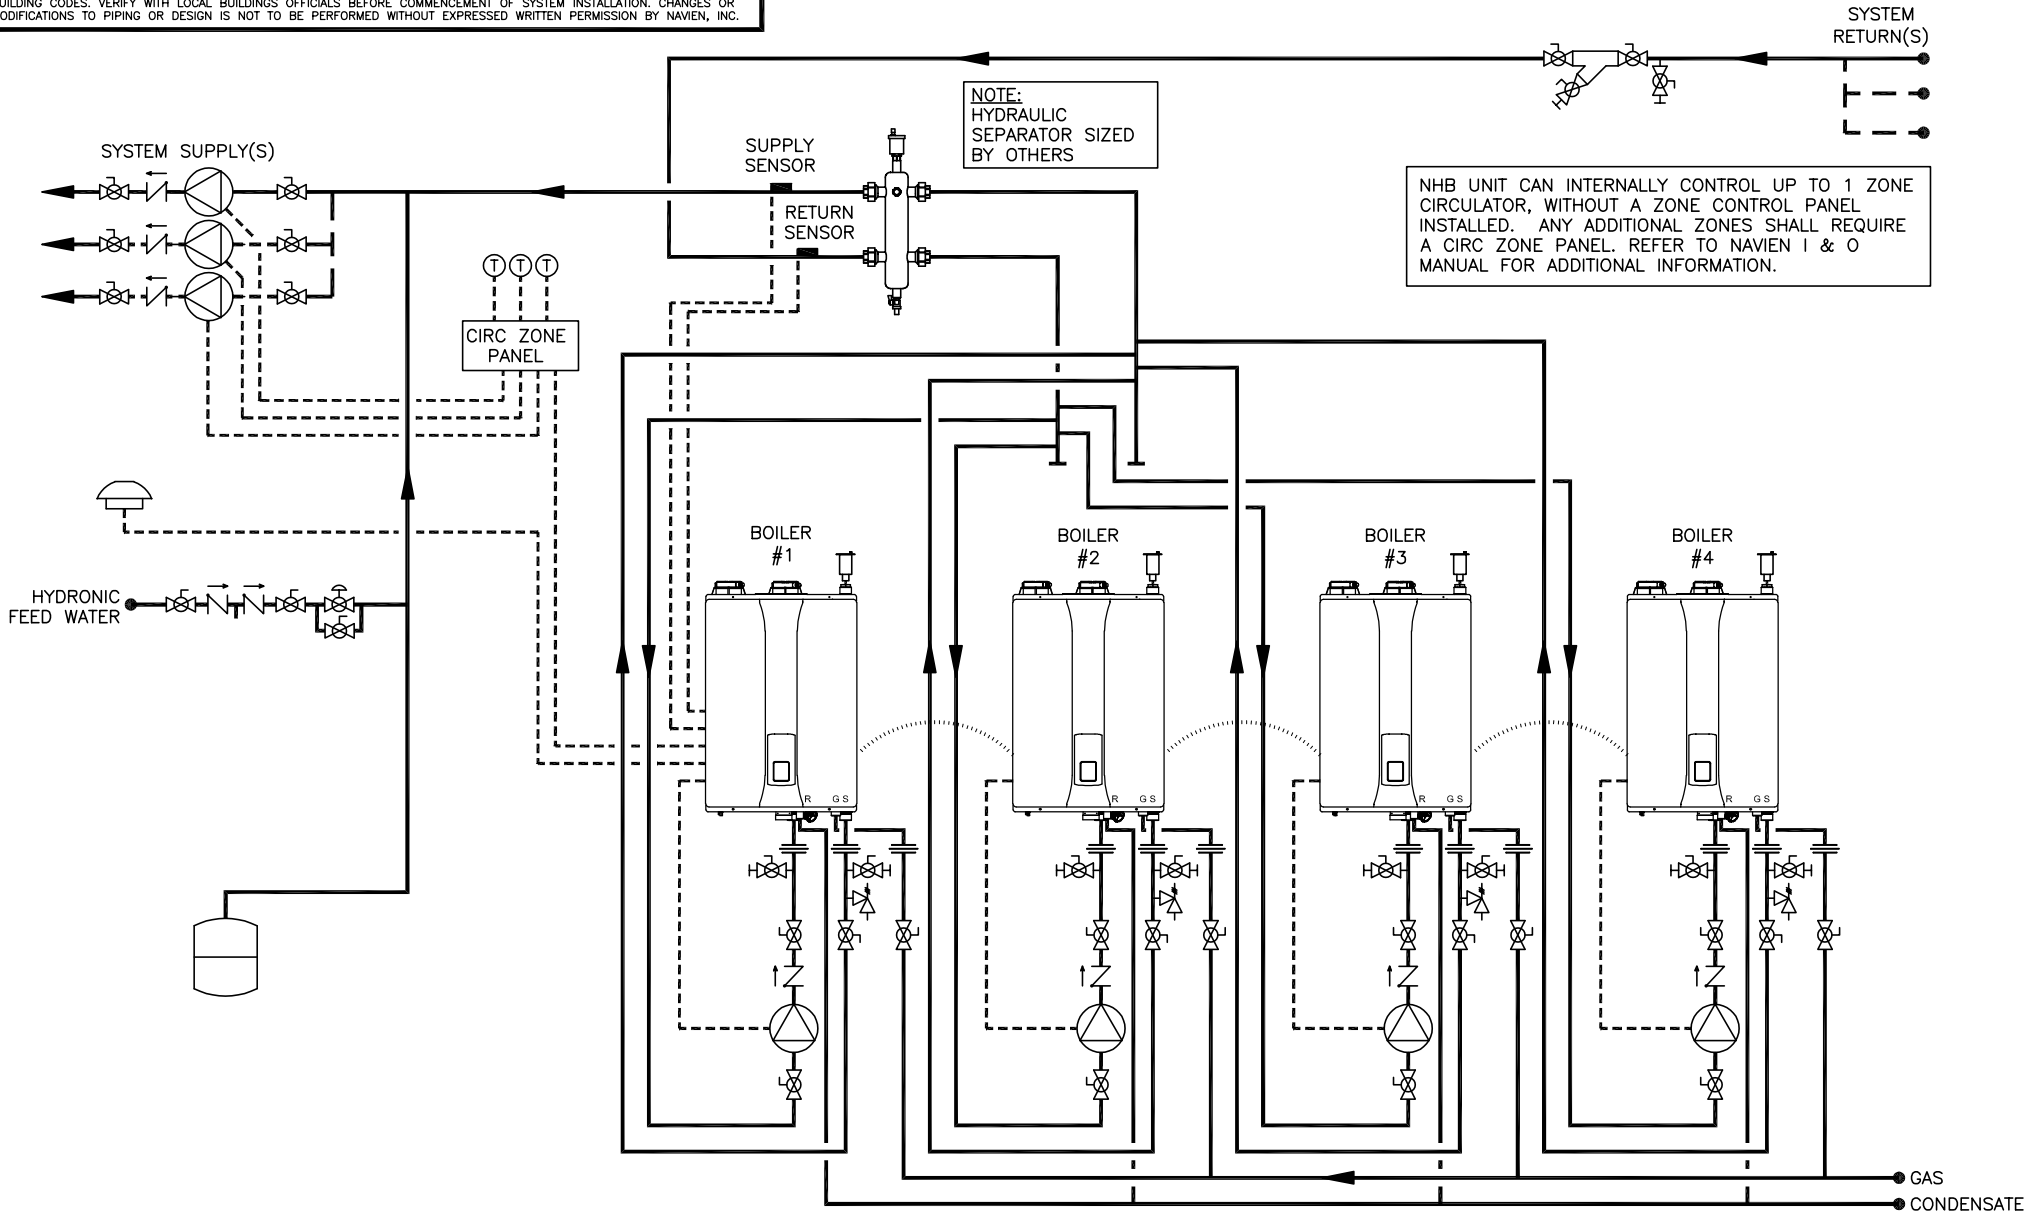

SYMBOL LEGEND			
	BACKFLOW PREVENTER		CHECK VALVE
	FULL-PORT VALVE		EXPANSION TANK
	CONTROL WIRING		PRESSURE RELIEF VALVE
	OUTDOOR TEMPERATURE SENSOR		AIR ELIMINATION
	CIRCULATOR		UNION
	WYE STRAINER W/ BLOWDOWN		BALL DRAIN VALVE
	AUTOMATIC AIR VENT		PRESSURE REDUCING VALVE
	HYDRAULIC SEPARATOR		CASCADE CABLE
	THERMOSTAT		BALL DRAIN VALVE
	THERMOSTAT		PRESSURE REDUCING VALVE
	HYDRAULIC SEPARATOR		BALL DRAIN VALVE

Navien
 20 GOODYEAR
 IRVINE, CA 92618
 800-519-8794
 www.navienc.com

NHB SERIES BOILER
 (4) NHB BOILERS WITH
 INDIVIDUAL SECONDARY INJECTION PIPING WITH HYDRAULIC SEPARATOR
 INCLUDES MODELS NHB-55,80,110,150
 DRAWN BY: S. STOIKE
 NHB-4-ZP-MULT-I-HS
 JULY 9, 2022